

Unit No.
 Fixtures
 Way line


Channel
 Way line
 Generics

Regent on Broadway FOH Plan

Source 4
 LED
 Pacific

Zoom spot
 Zoom Spot

1.2K Fresnel
 2k Fresnel

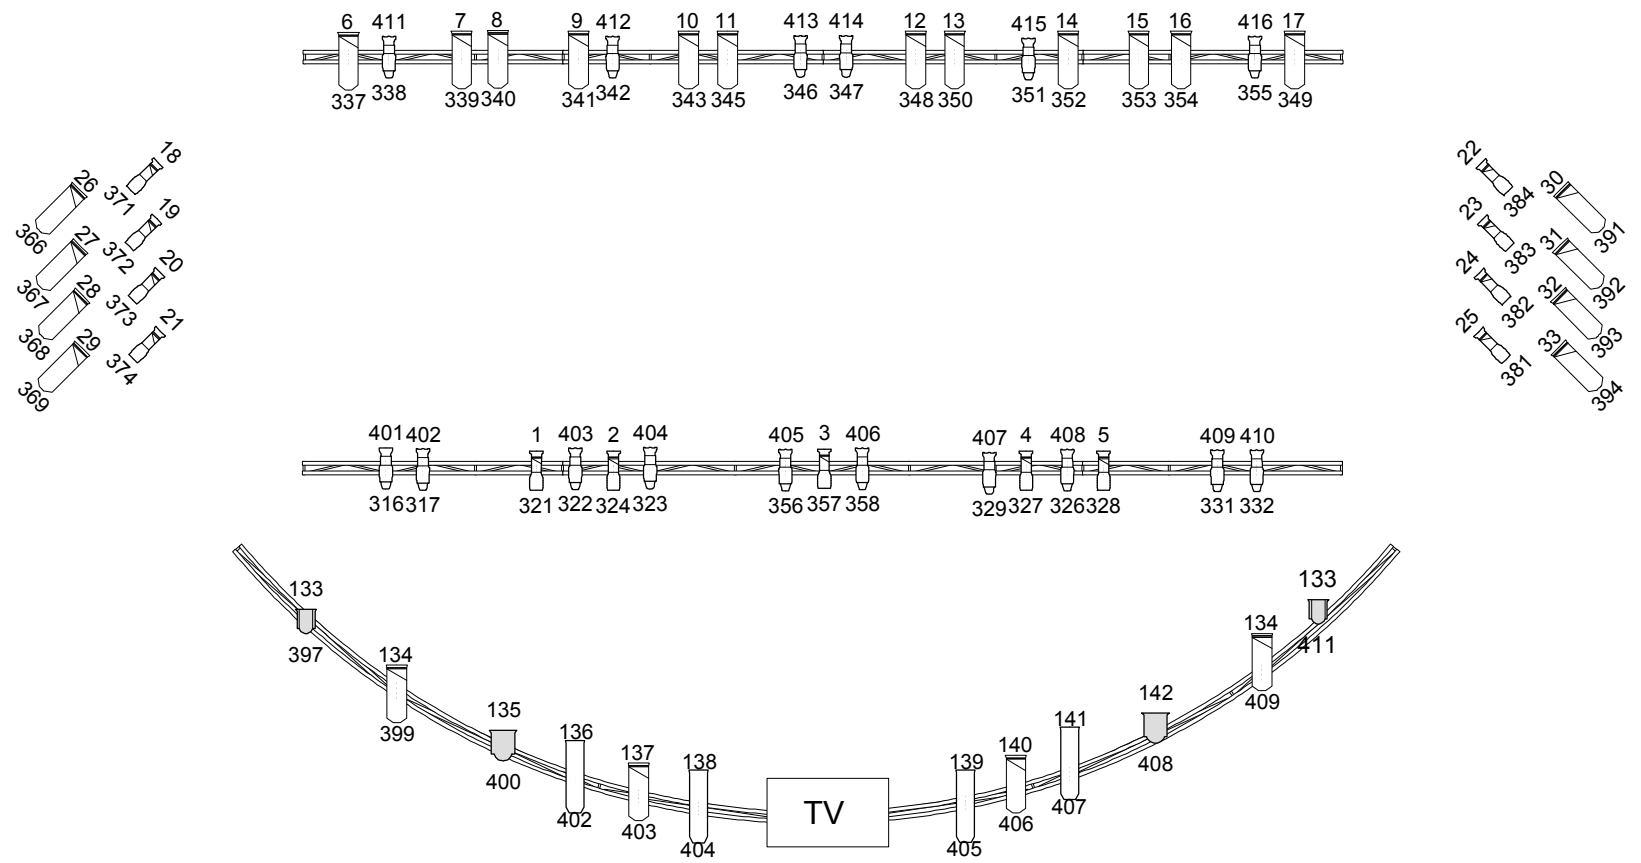

NOT TO SCALE!